



The Viewfirth Project

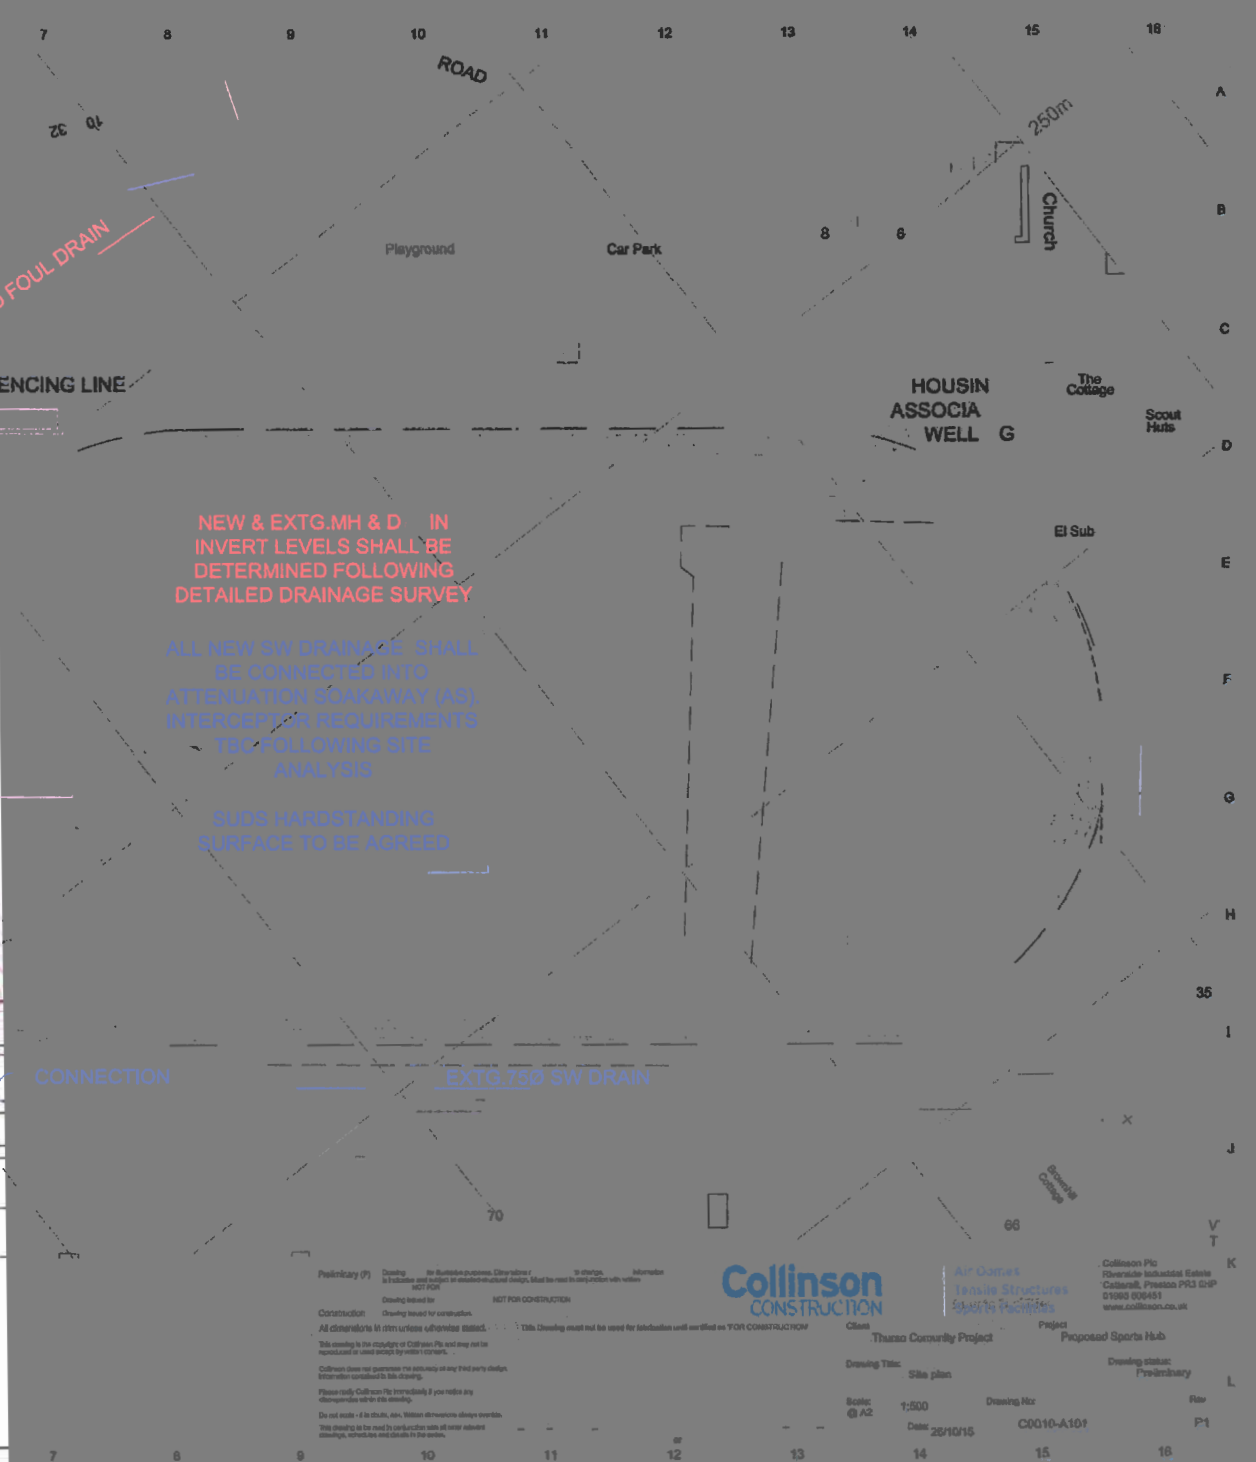

- 4-Lane Running track including lighting
- Changing Facilities
- 4 Badminton Court Sized Sports Hall

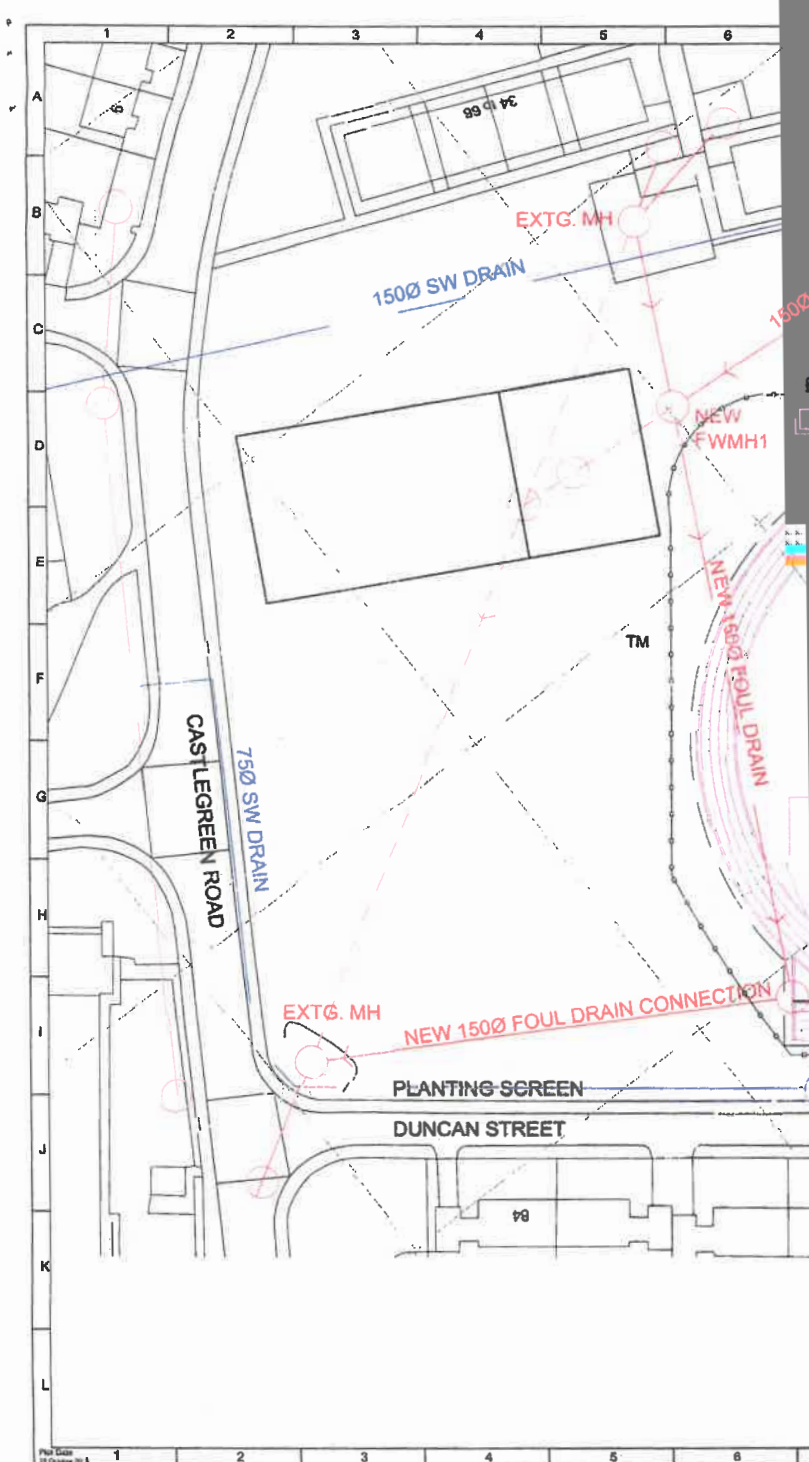

Preliminary (P) Drawing for consultation purposes. Client retains the right to request amendments. Information is for guidance only and subject to structural design. Must be used in conjunction with other drawings.

Construction Drawing issued for construction.

All dimensions in mm unless otherwise stated.

This drawing is the property of Collinson Plc and may not be reproduced or used without the written consent of Collinson Plc.

Collinson does not guarantee the accuracy or any third party design information contained in this drawing.

Please notify Collinson Plc immediately if you notice any discrepancies with this drawing.

Do not scale - if in doubt, ask. Hidden dimensions always overcut.

This drawing is to be used by construction with all other relevant drawings, schedules and details in the project.

Collinson CONSTRUCTION

Collinson Plc
Riverside Industrial Estate
Caldwell, Preston PR3 6HP
01524 626451
www.collinson.co.uk

Air Dynamics Tensile Structures Specialist Fabricators

Tharso Community Project
Proposed Sports Hub

Drawing Title: Site plan
Scale: 1:500
Date: 26/10/15
Drawing No: C0010-A101
Drawing Status: Preliminary
Rev: P1

